
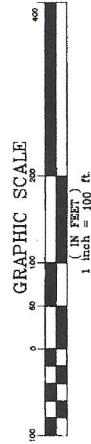


228 8282

BANBURY MEADOWS SUBDIVISION NO. 2

A HOFF-PHILLIPS DEVELOPMENT
A PORTION OF SECTION 20, T. 4N., R. 1E., BOISE MERIDIAN, CITY OF EAGLE, ADA COUNTY, IDAHO
-JOHNSON ENGINEERING-
BOISE, IDAHO
1999

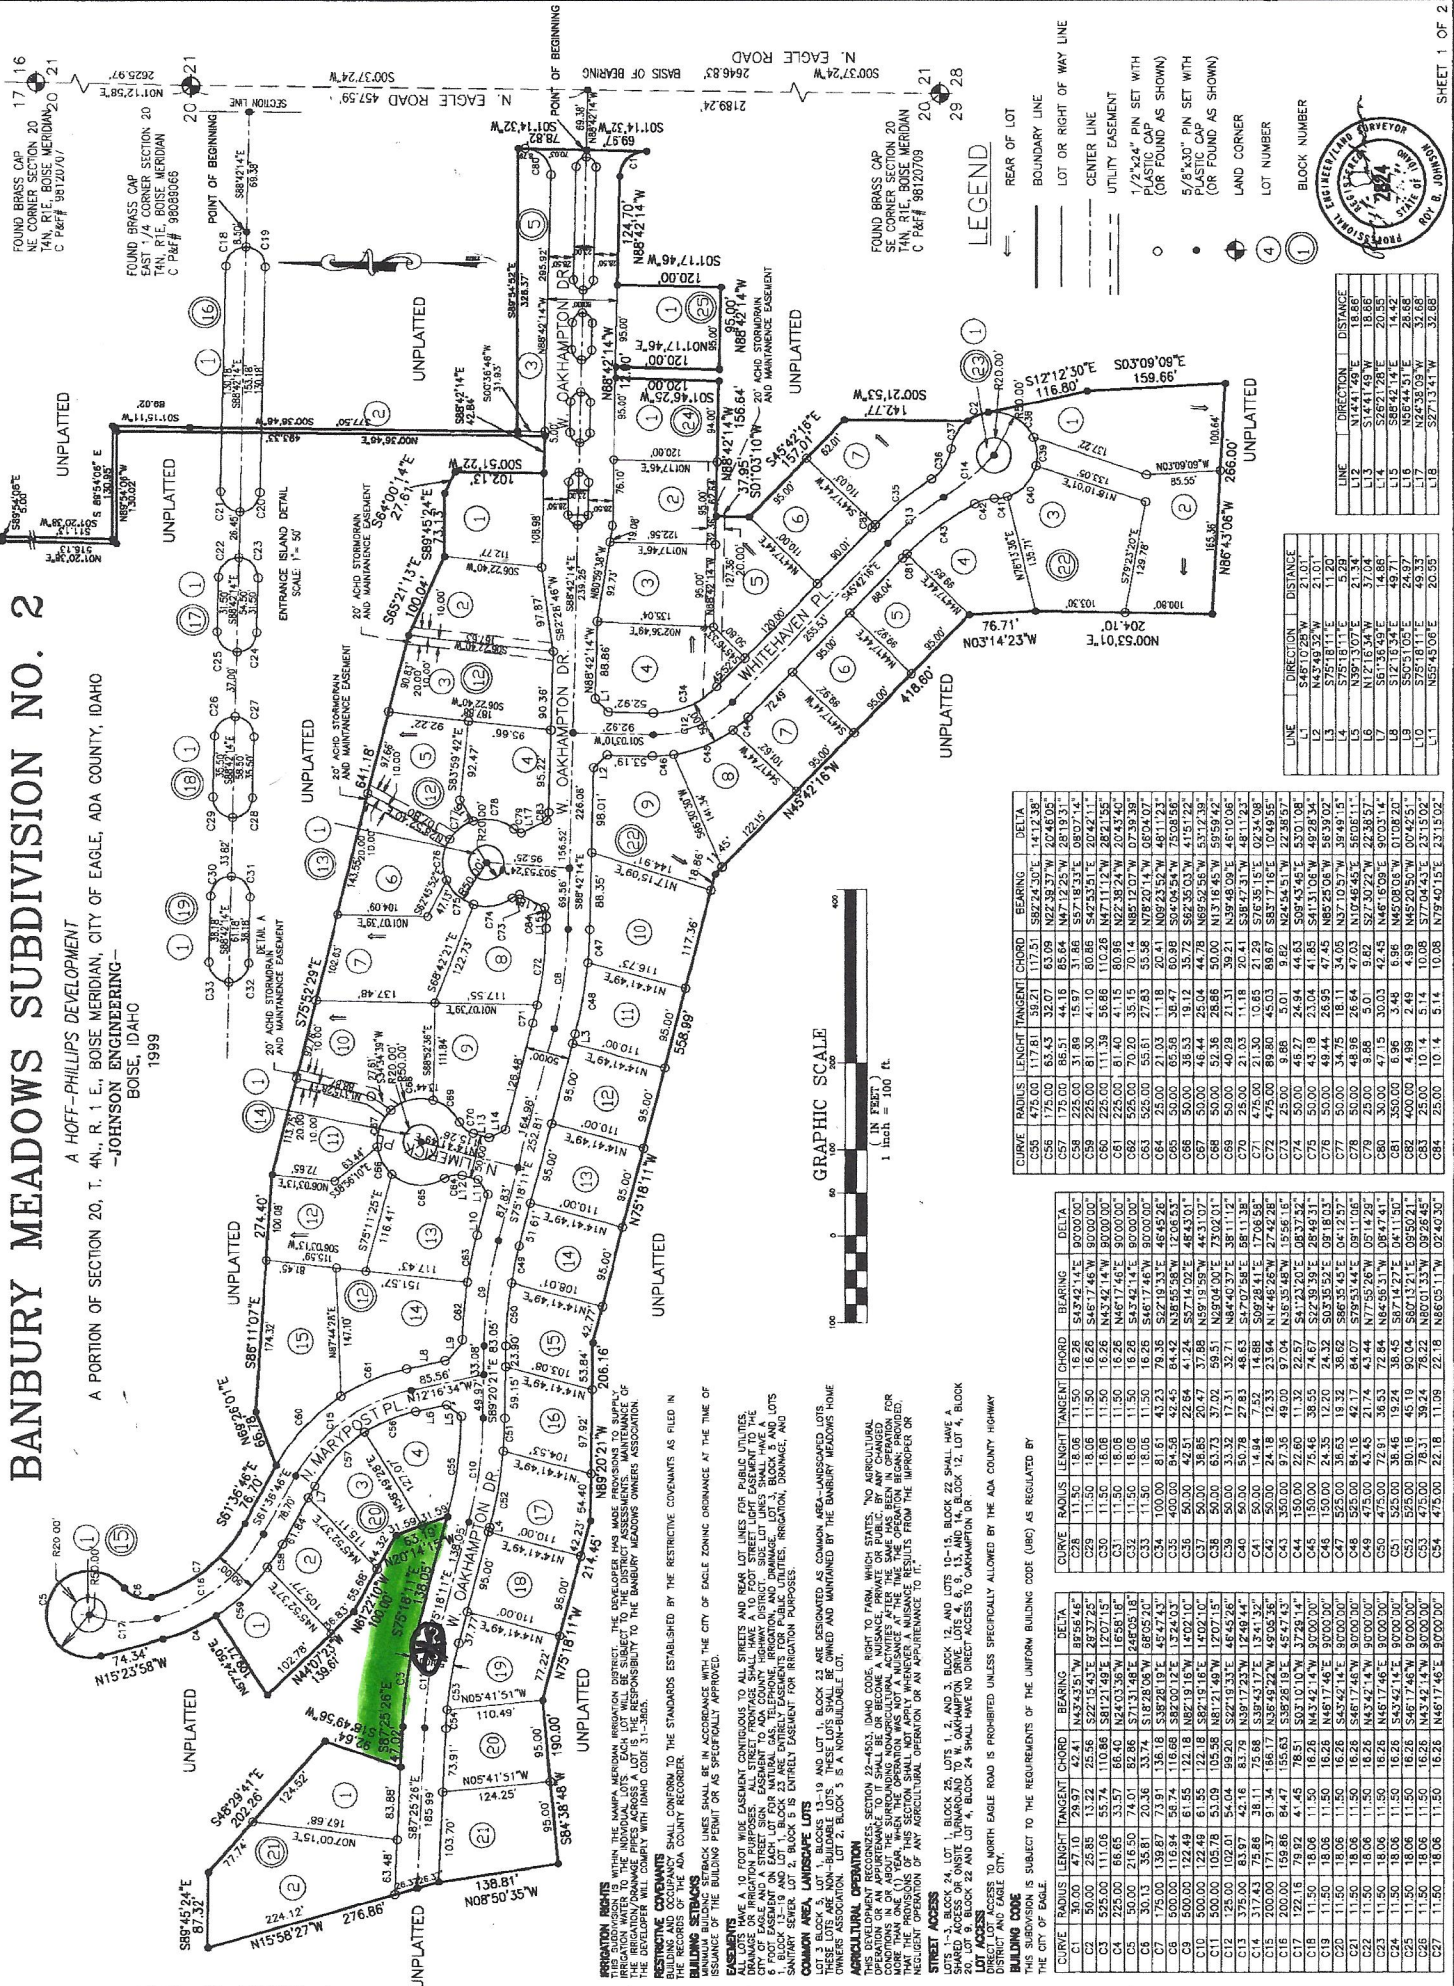

- LEGEND**
- REAR OF LOT
 - BOUNDARY LINE
 - LOT OR RIGHT OF WAY LINE
 - CENTER LINE
 - UTILITY EASEMENT
 - 1/2" x 24" PIN SET WITH PLASTIC CAP (OR FOUND AS SHOWN)
 - 5/8" x 30" PIN SET WITH PLASTIC CAP (OR FOUND AS SHOWN)
 - LAND CORNER
 - LOT NUMBER
 - BLOCK NUMBER

LINE	DIRECTION	DISTANCE

CURVE	RADIUS	LENGTH	TANGENT	CHORD	BEARING	DELTA

CURVE	RADIUS	LENGTH	TANGENT	CHORD	BEARING	DELTA
STREET ACCESS

LOT ACCESS
ACCESS TO NORTH EAGLE ROAD IS PROHIBITED UNLESS SPECIFICALLY ALLOWED BY THE ADA COUNTY HIGHWAY DISTRICT AND CITY.

BUILDING CODE
THIS SUBDIVISION IS SUBJECT TO THE REQUIREMENTS OF THE UNIFORM BUILDING CODE (UBC) AS ADOPTED BY THE CITY OF EAGLE.